


Scheme Changes Slyndales Culvert

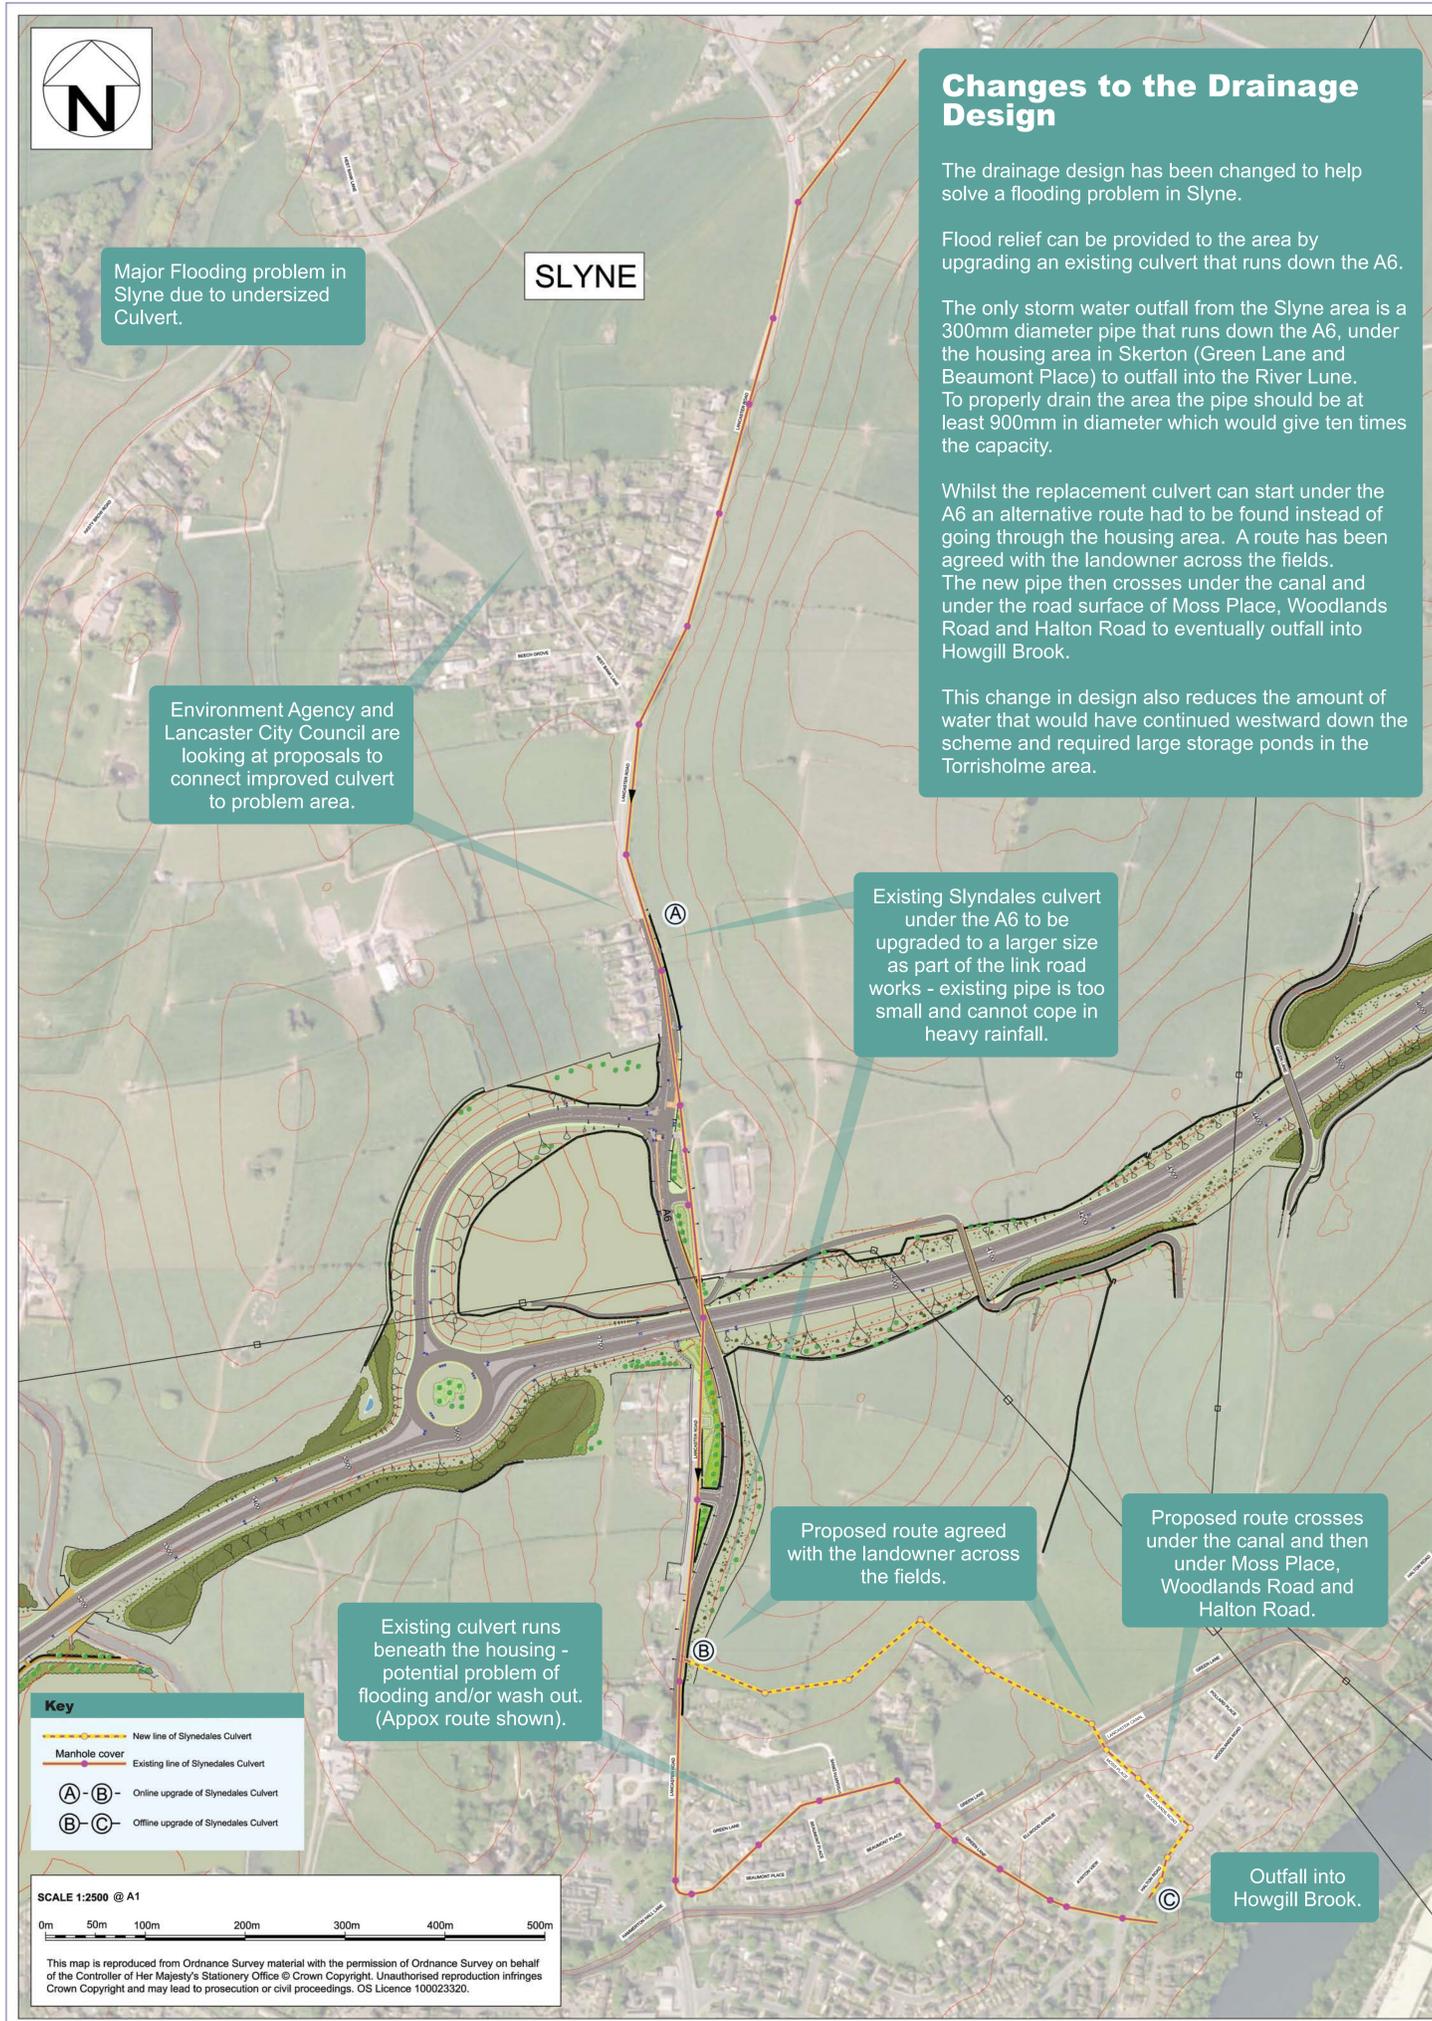

This drawing shows Lancashire County Council's current proposals. These may be subject to change because of development in the detail design or statutory processes.